



**CROSS SECTION OF  
CHAIN LINK FENCING**

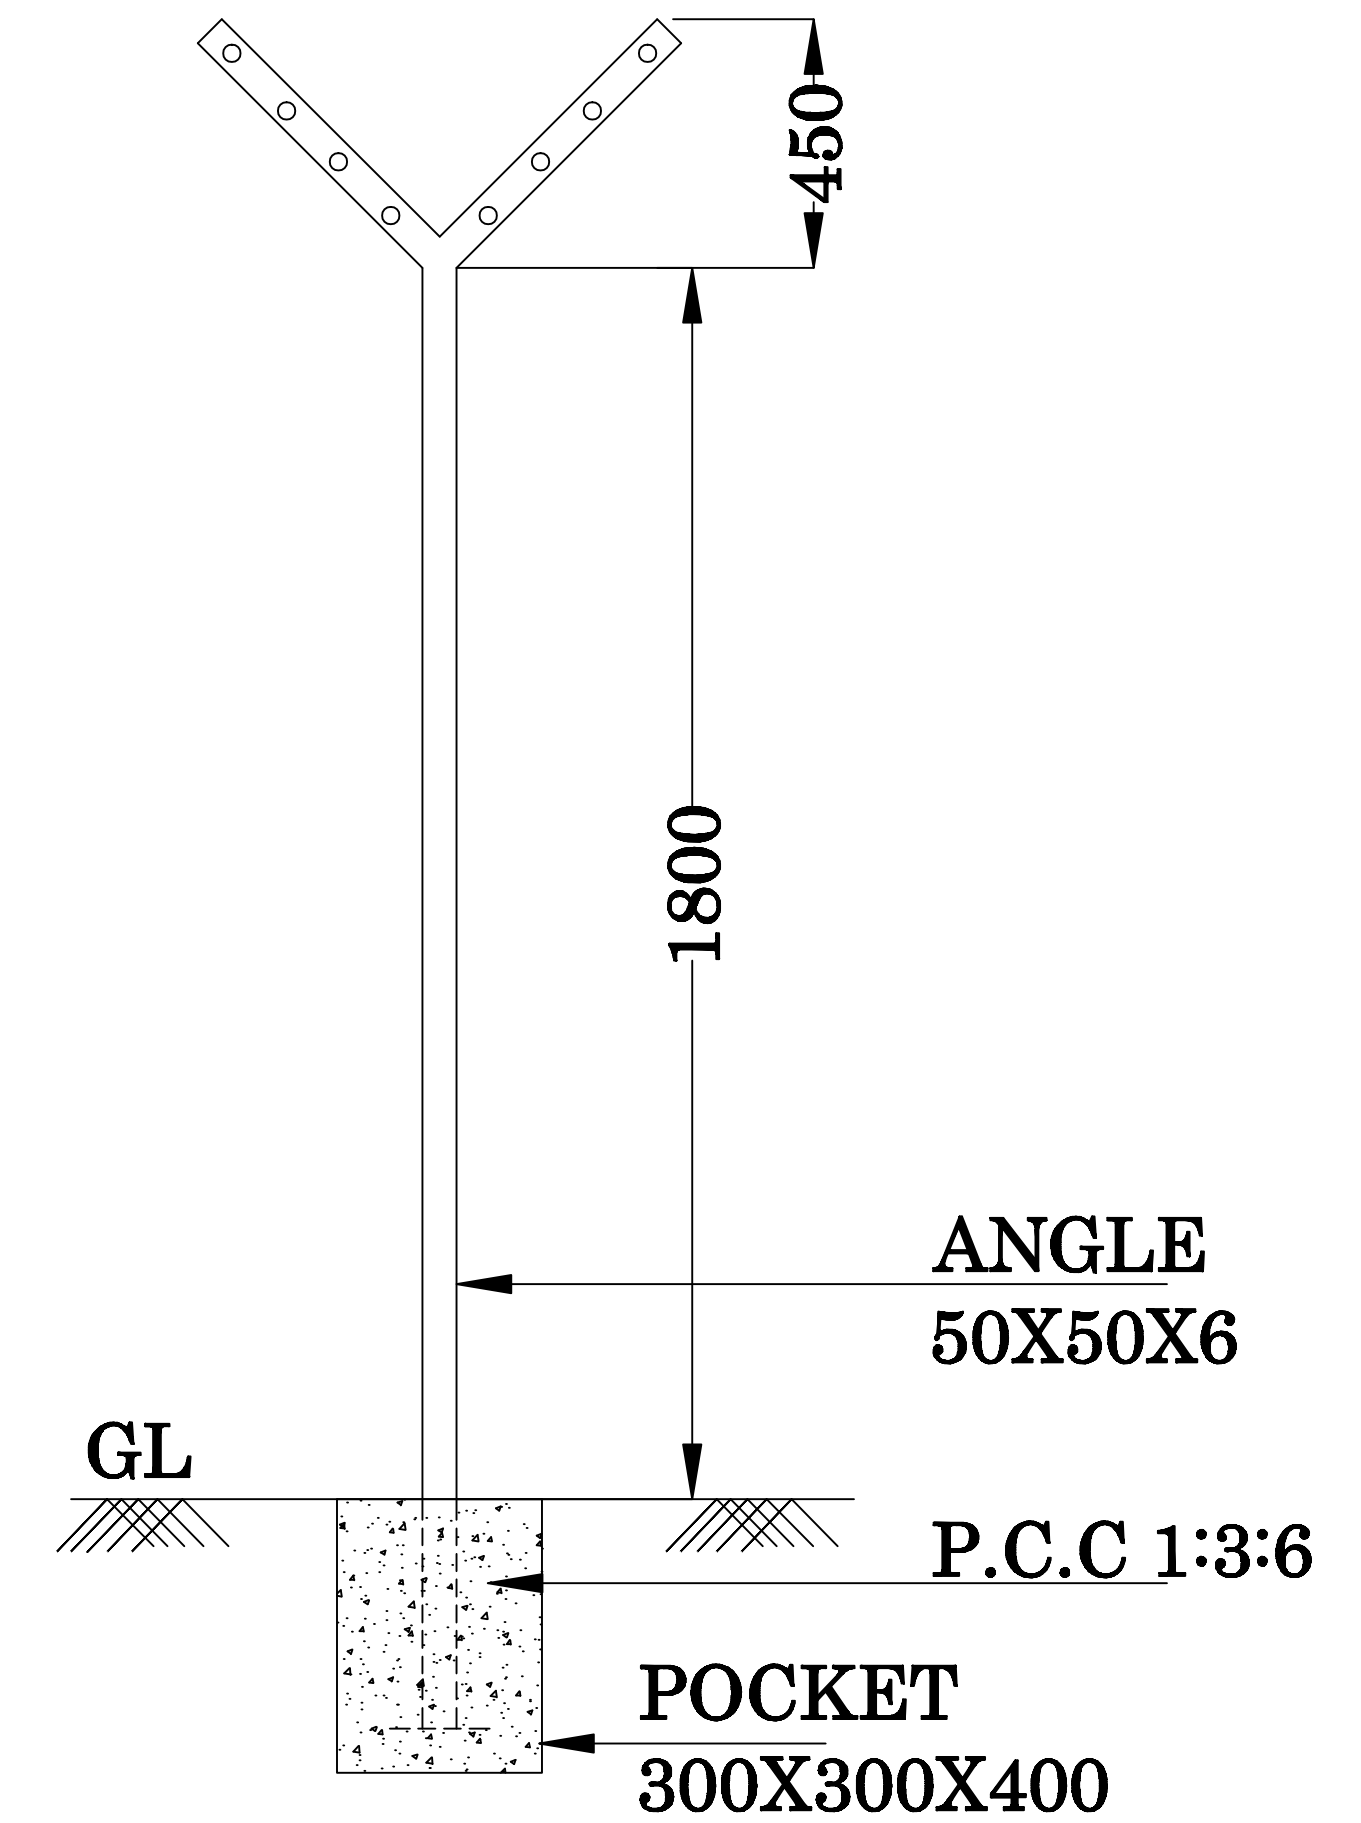

**SECTION A-A**

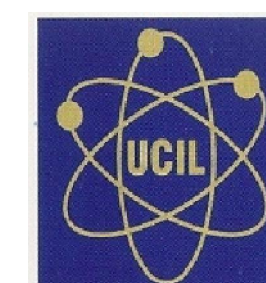

**URANIUM CORPORATION OF INDIA LIMITED**  
A GOVT. OF INDIA ENTERPRISE  
**TUMMALAPALLE PROJECT**

**DRAWN BY : M.RAMANJANEYULU**

**CHECKED BY :**

**APPROVED BY :**

**CROSS SECTION OF CHAIN  
LINK FENCING FOR 'B' TYPE  
HOSTEL & 'C' TYPE QTR.AT  
TUMMALAPALLE.**

**ALL DIMENSIONS ARE IN MM**

**DATE :09/09/2014**

**REV NO. 01**

**UCIL / TMPL / CIVIL / CF. / 016**